




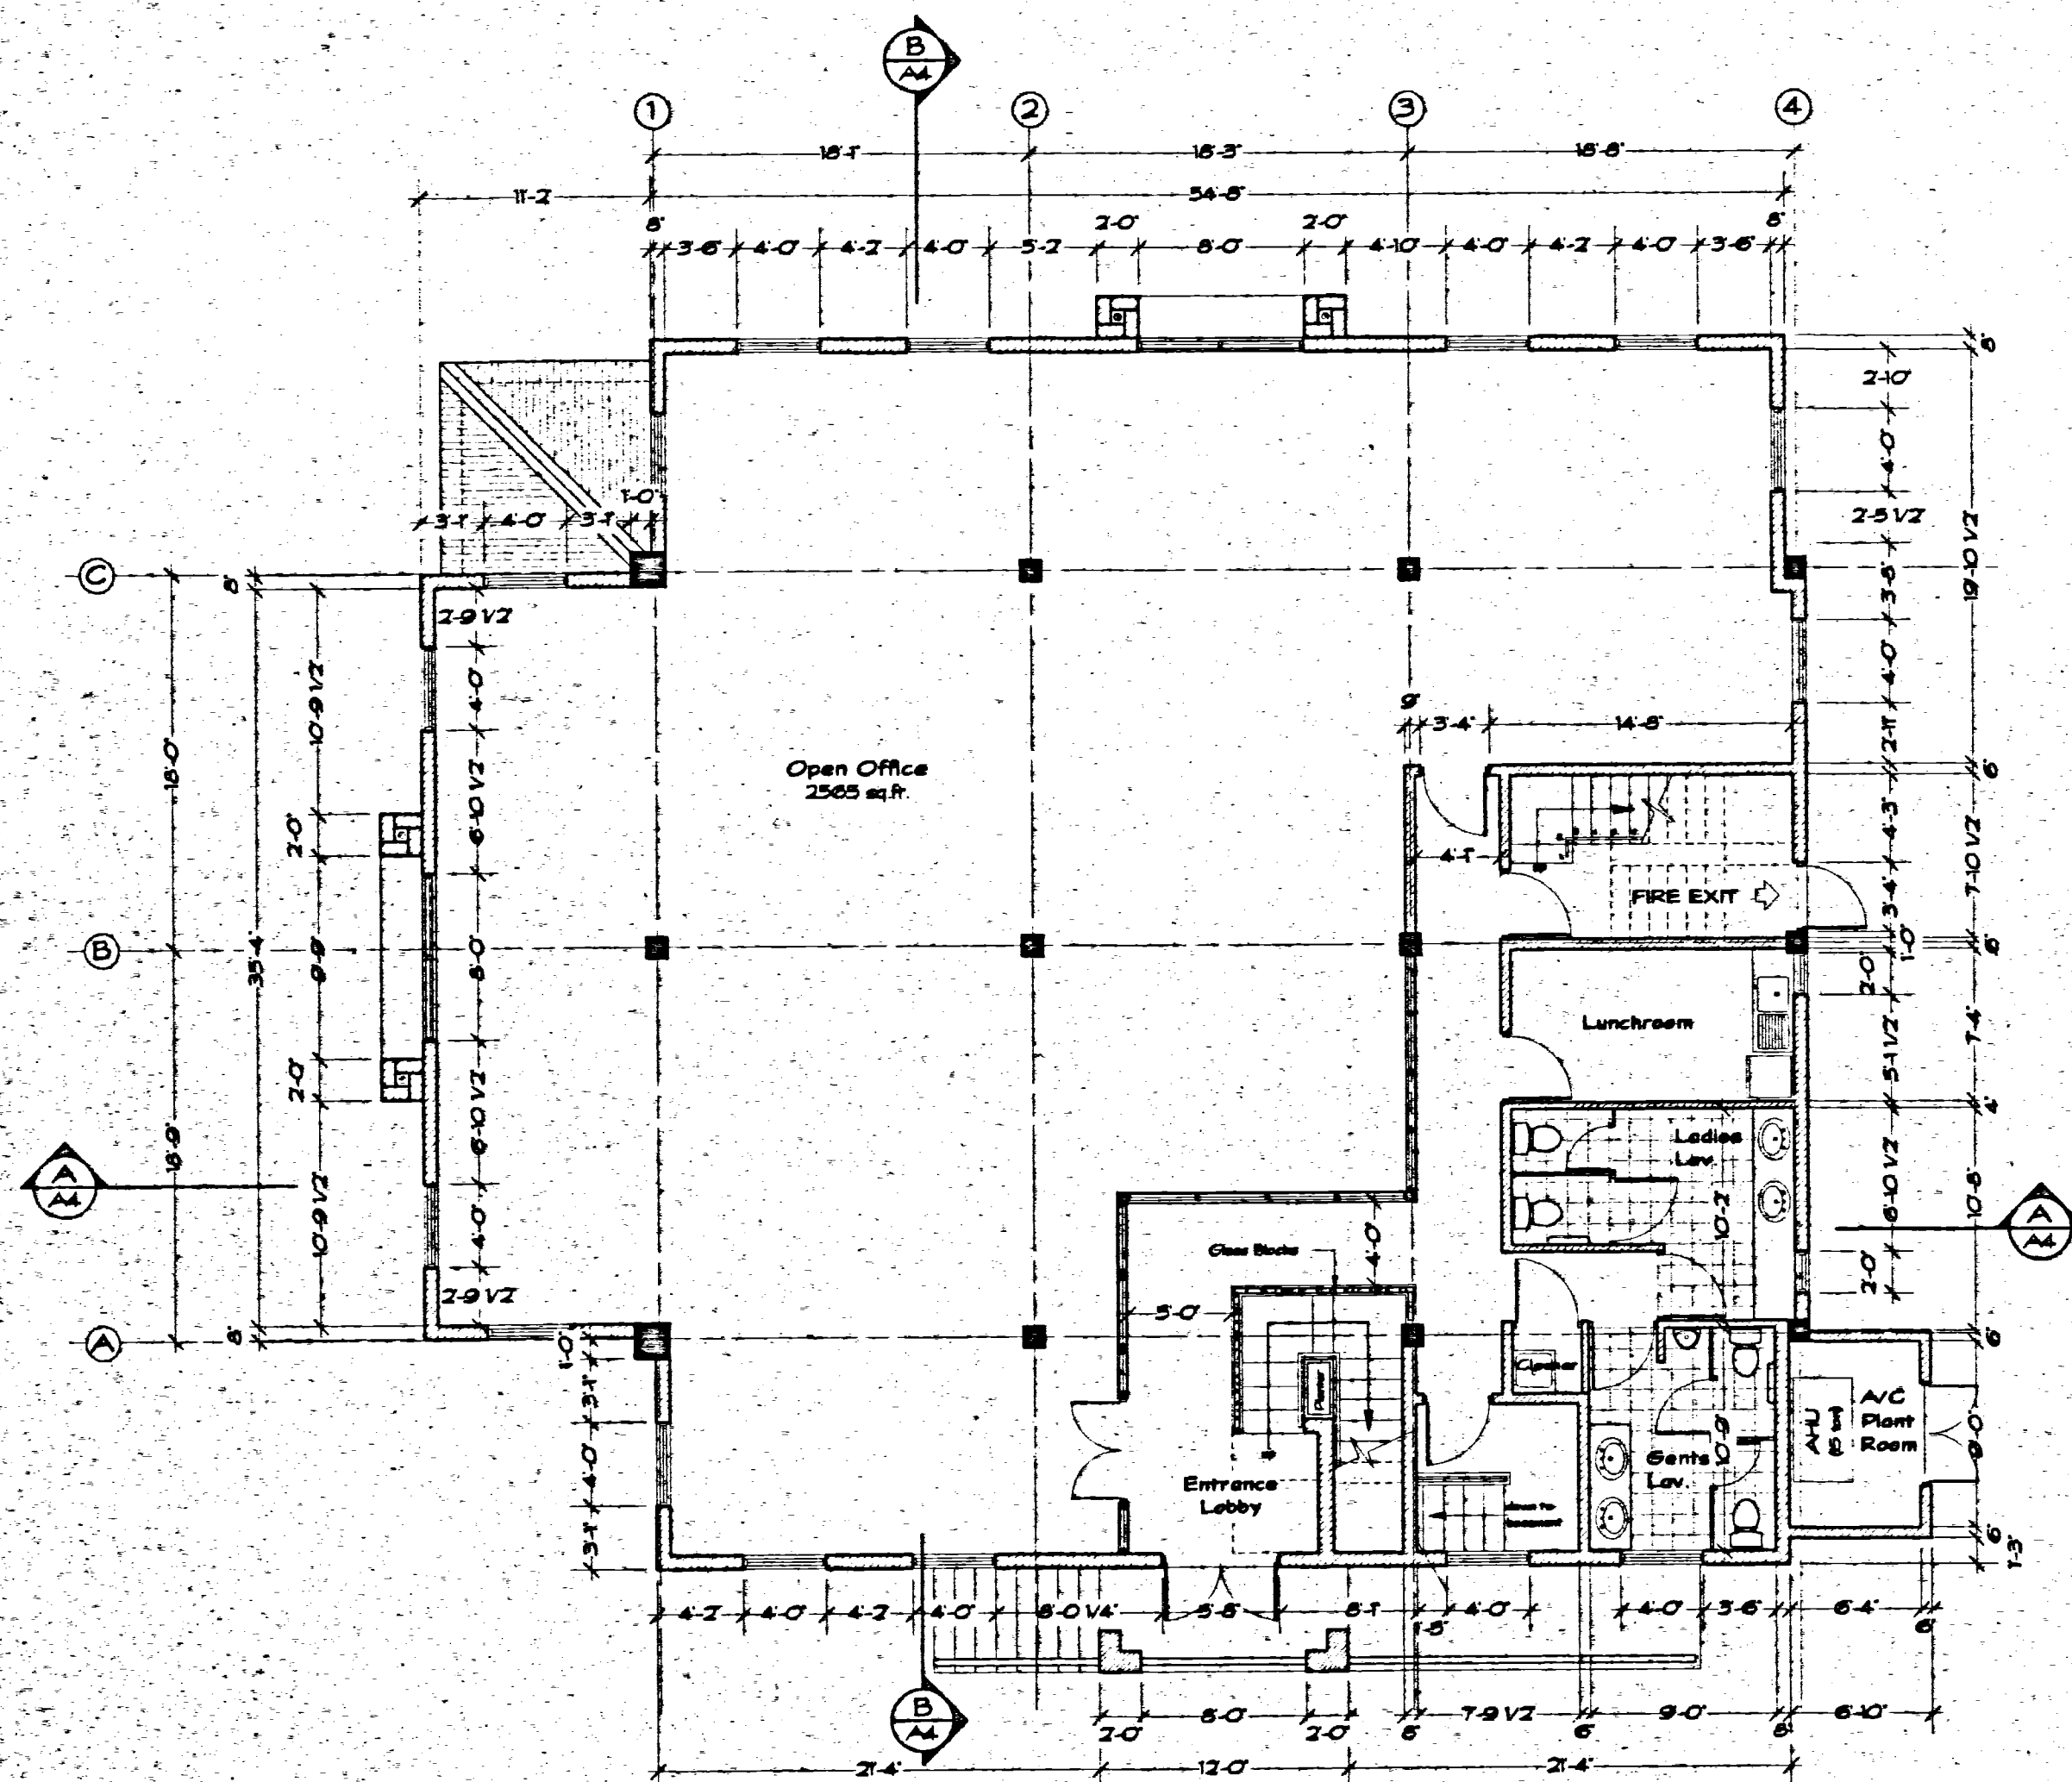

Ground Floor Plan
Scale: 1/8" = 1'-0"

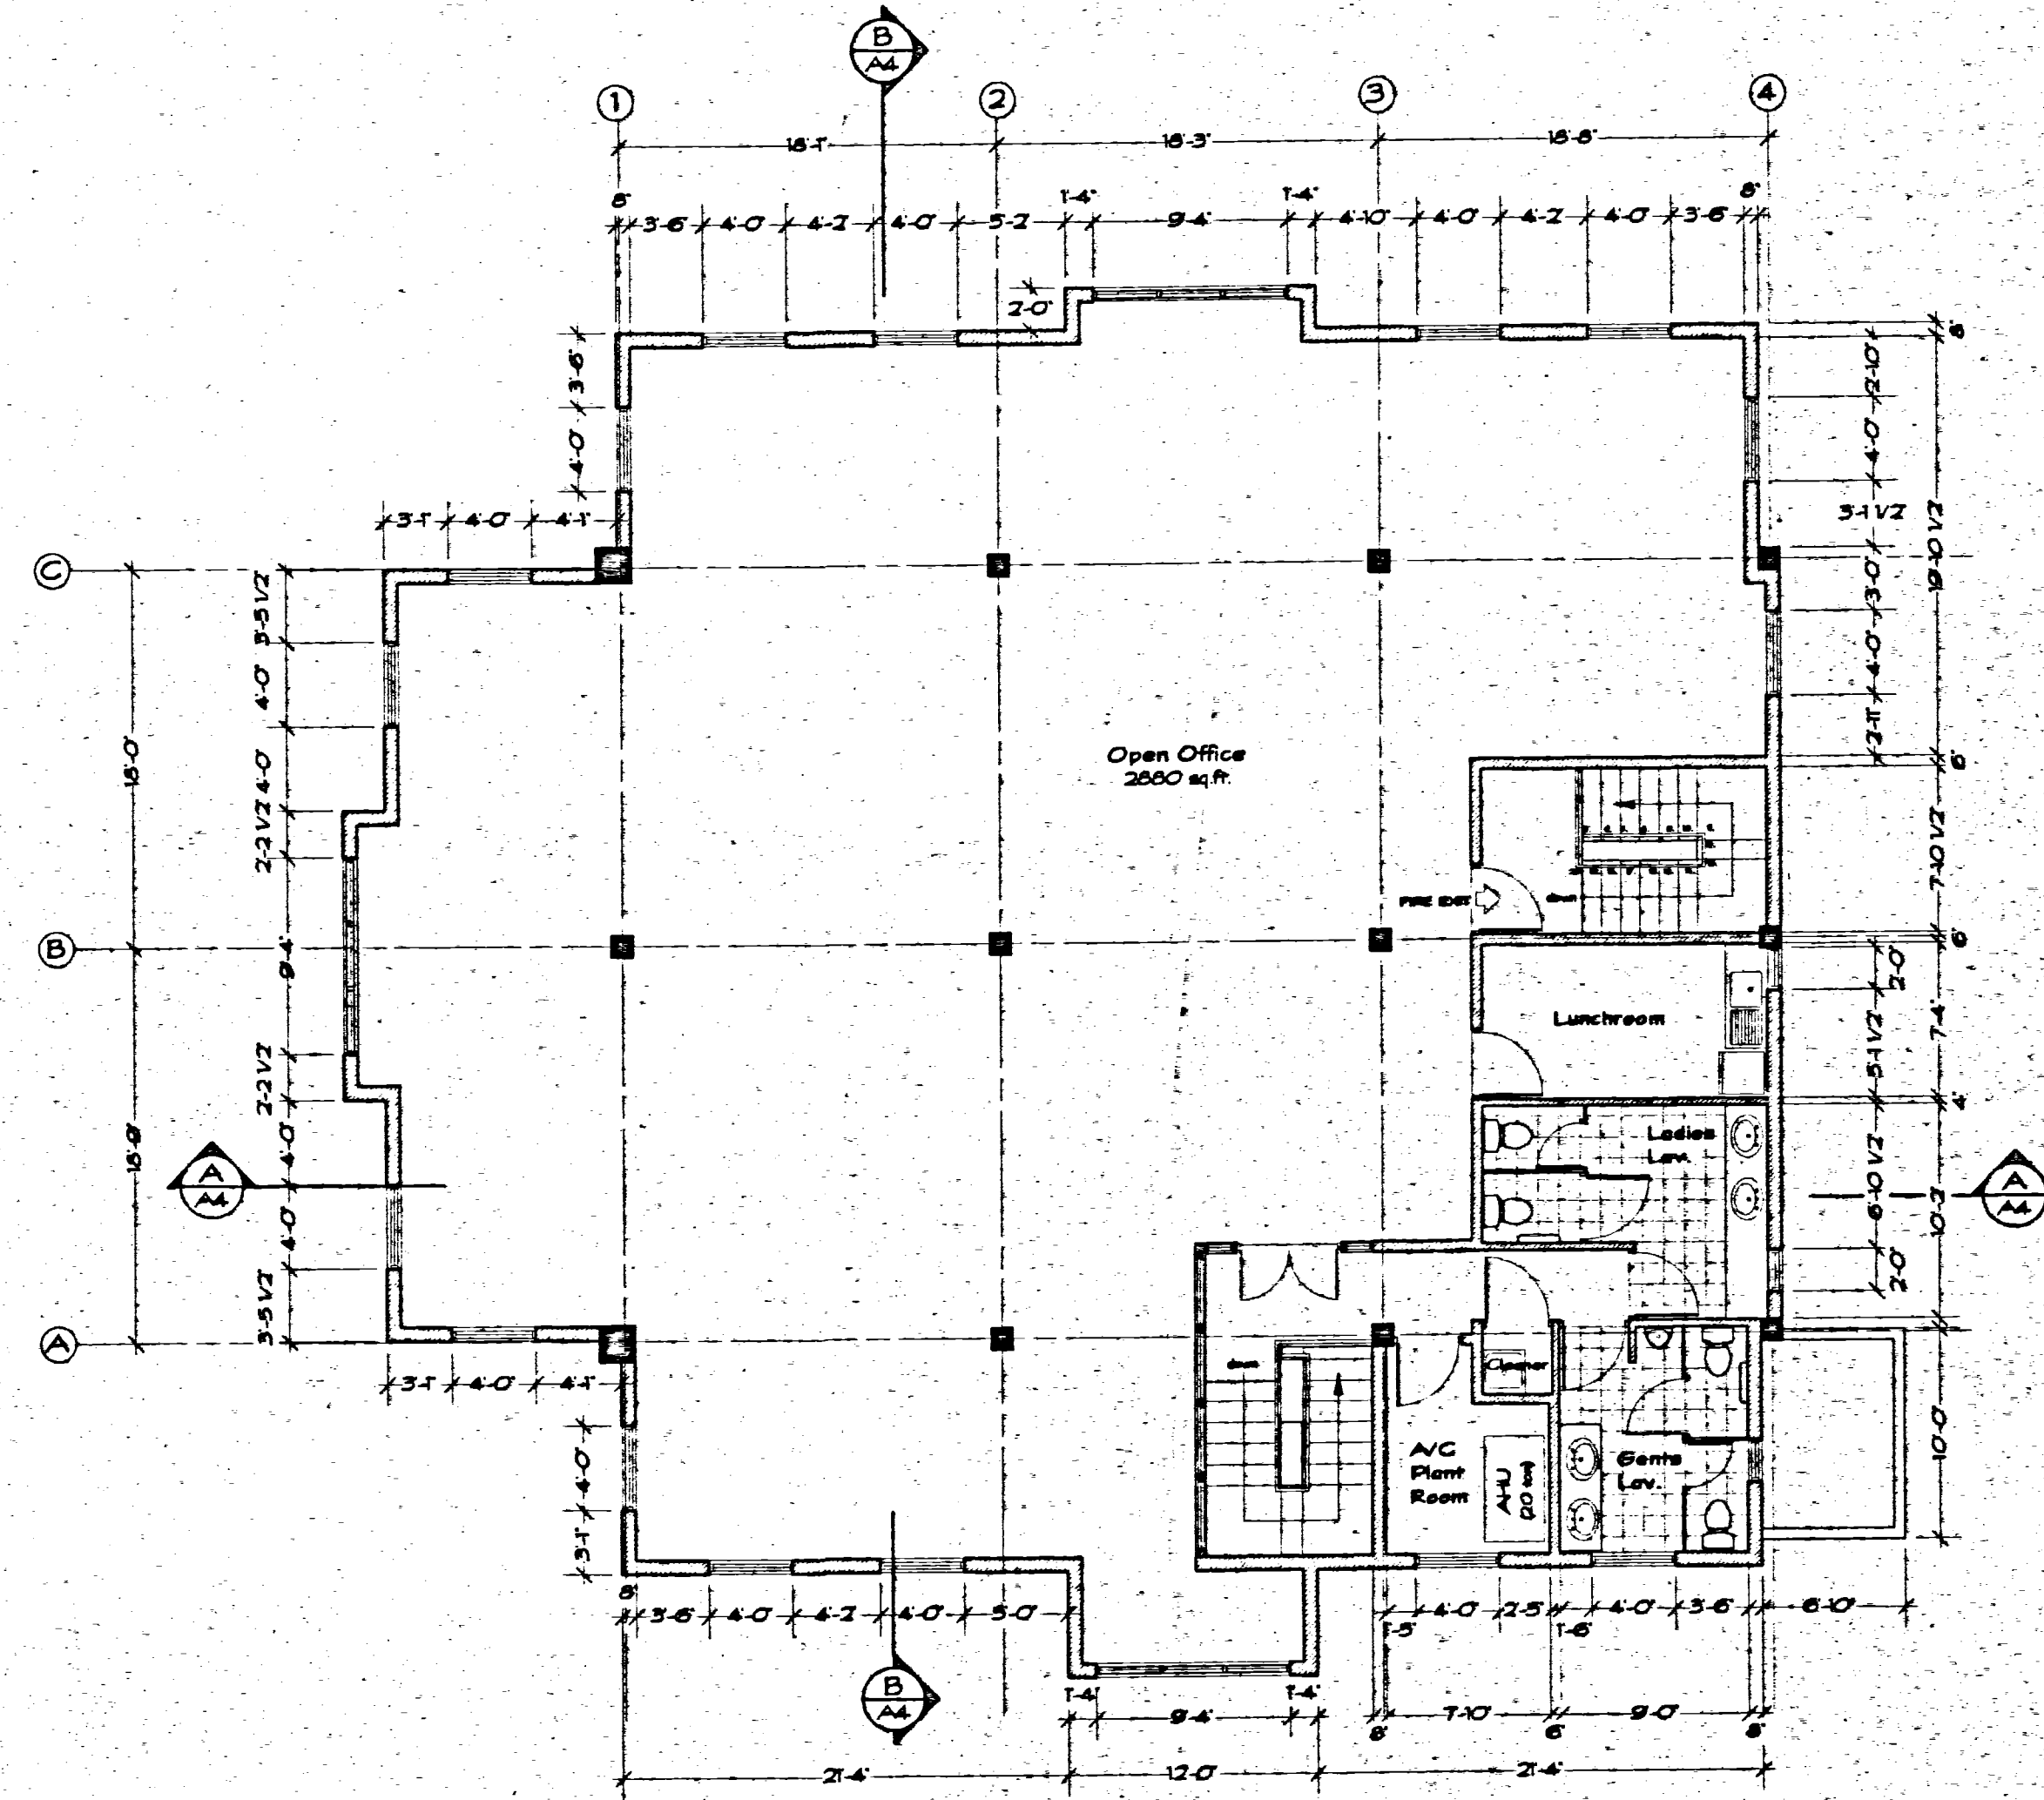

Upper Floor Plan
Scale: 1/8" = 1'-0"

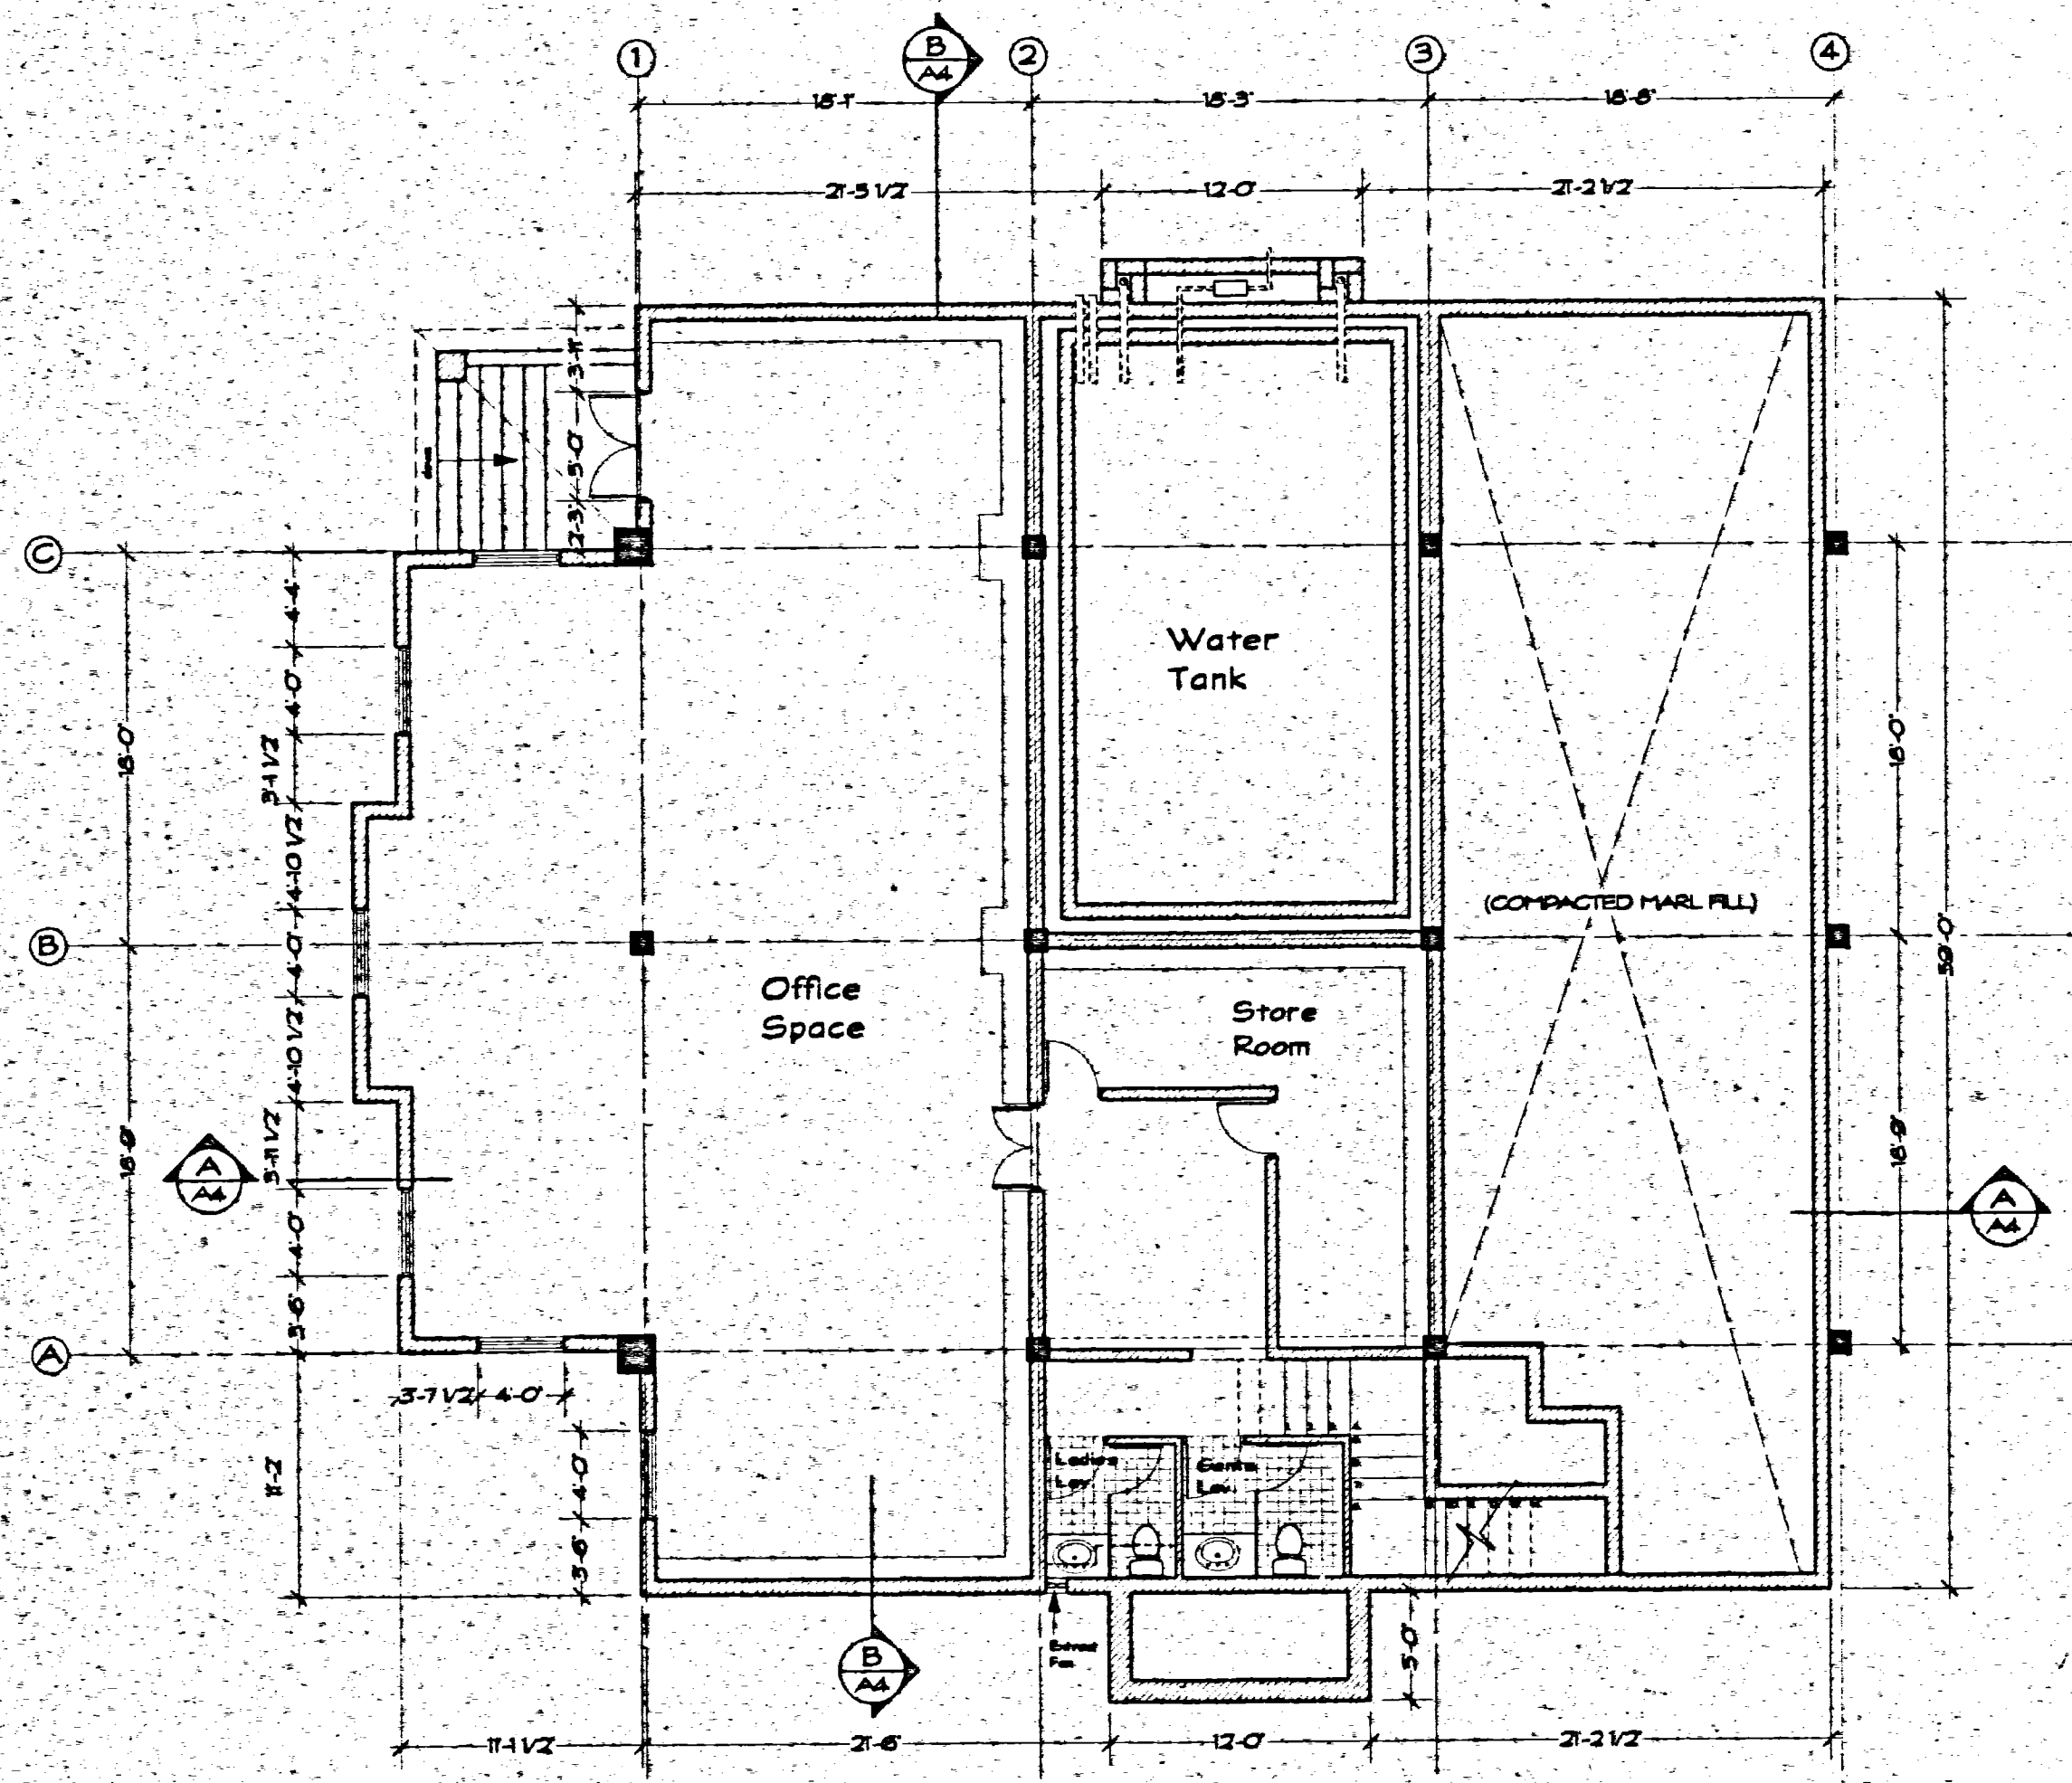

Basement Plan (1316 sq.ft.)
Scale: 1/8" = 1'-0"

D	Entrance Lobby amended. Basement Entrance and A/C Plant Room added.	24 Oct. 00
C	Plans amended	14 Aug. 00
B	Staircases extended to Basement & Basement Plan amended.	17 April 00
A	Basement Plan added. Ground & Upper floors amended.	10 April 00
No.	Description	Date
Revisions		

GILLESPIE & STEEL
GILLESPIE AND STEEL ASSOCIATES LTD
CHARTERED ARCHITECTS
PRIOR PARK HOUSE, ST JAMES BARBADOS
TEL (246) 425-1356 FAX (246) 424-0334
email: g&s@sunbeach.net

MAEK INC. New Office Building		
Drawing Title Floor Plans		
Drawn: A. Giles	DATE: 18th Jan. 2000	
Checked:	Scale: 1/8" = 1'-0"	
Job No. M140.	Drawing No. A2	REV D