



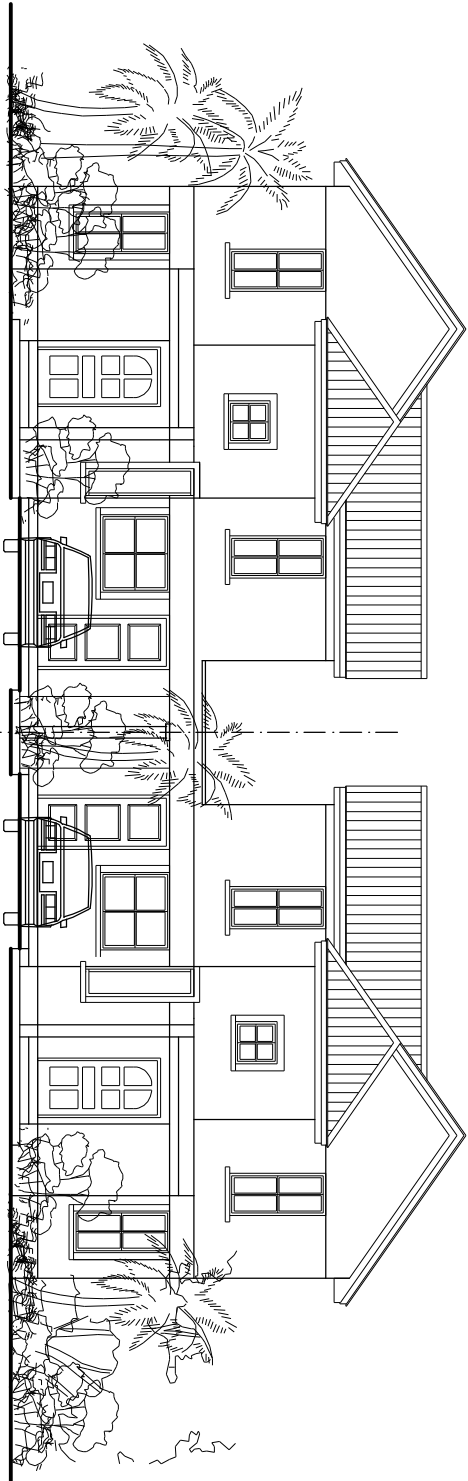


ENTRANCE ELEVATION
SCALE 1/8"=1'-0" / 1:100m



END ELEVATION
SCALE 1/8"=1'-0" / 1:100m

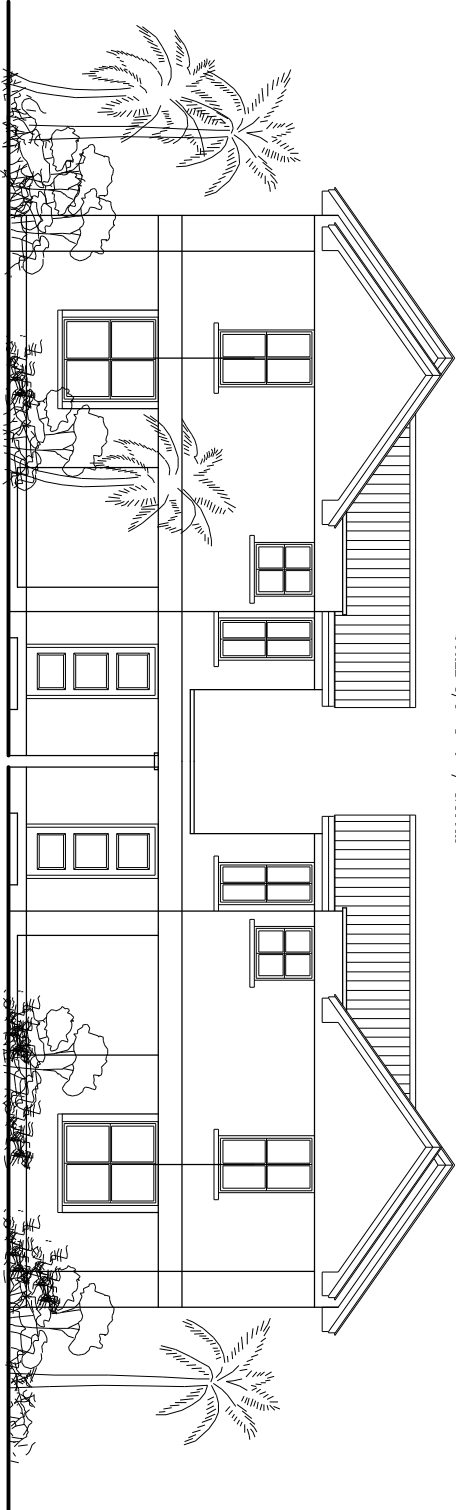

REAR ELEVATION
SCALE 1/8"=1'-0" / 1:100m

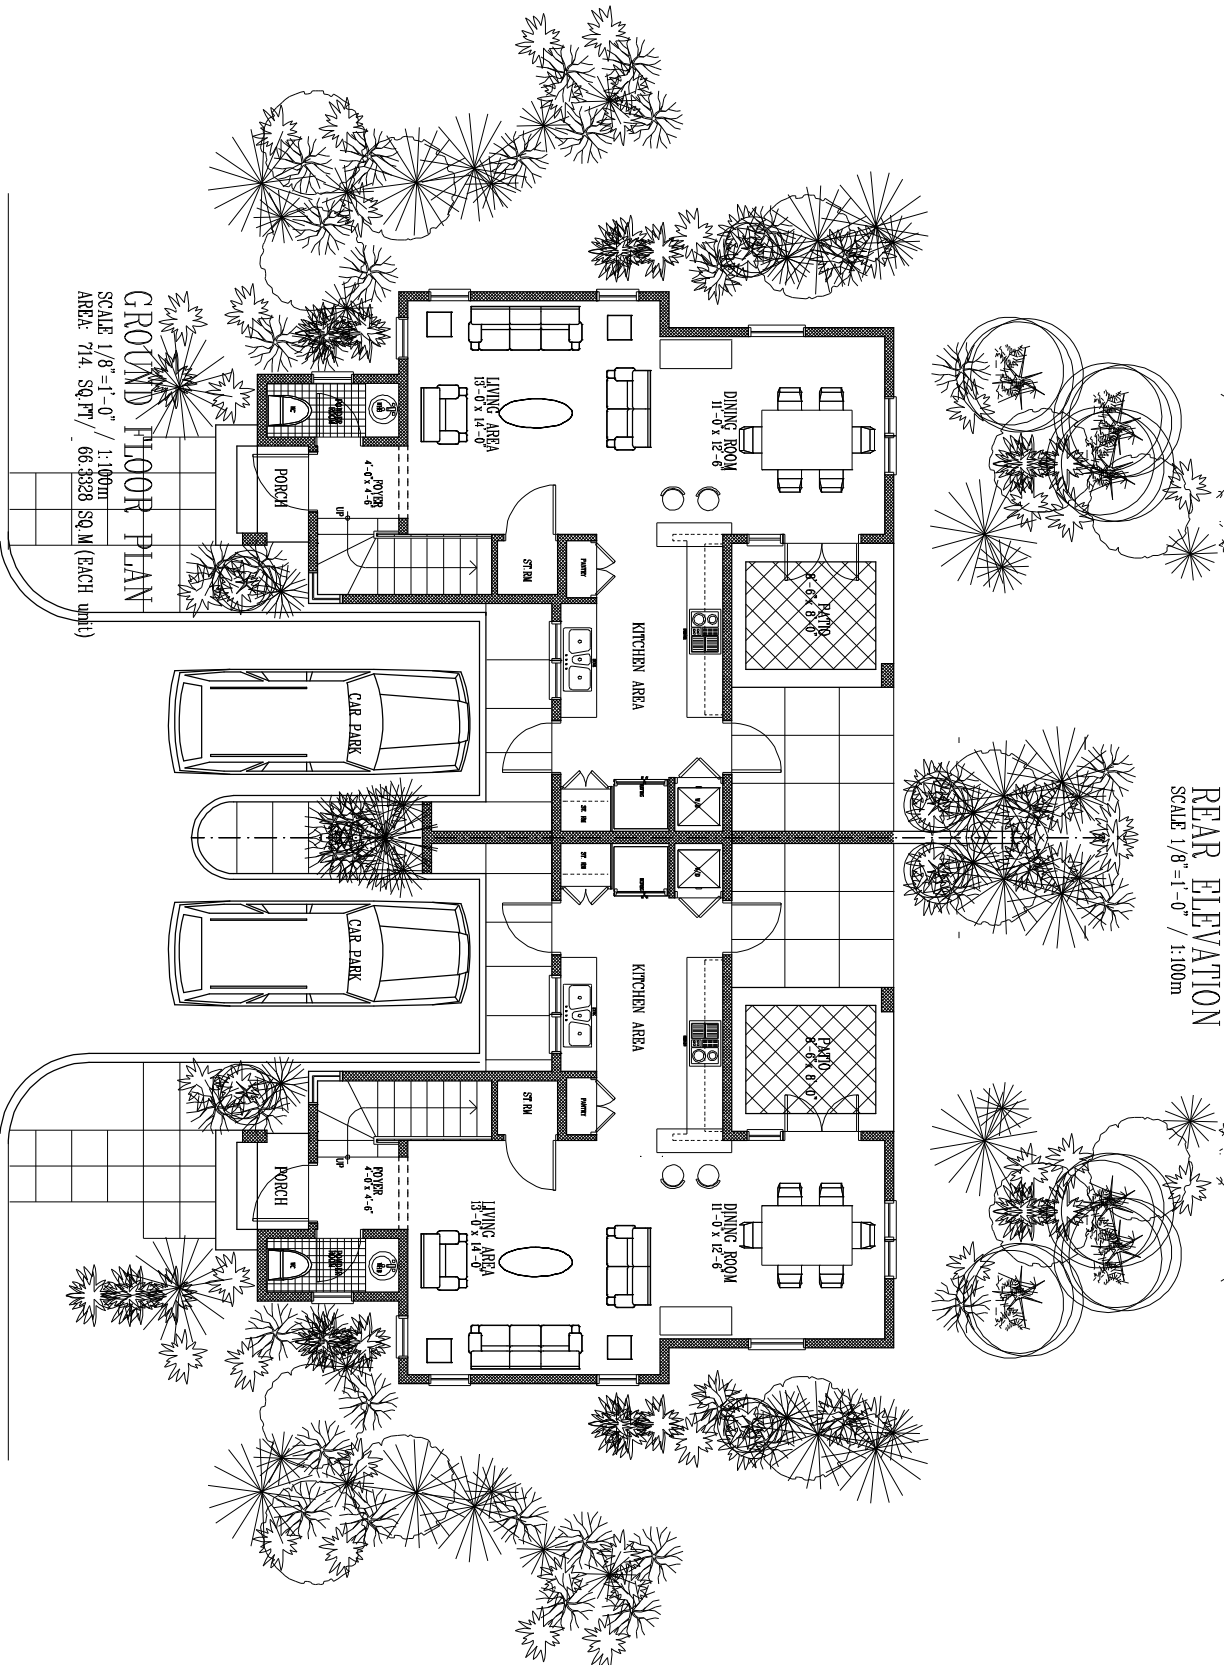


GROUND FLOOR PLAN
SCALE 1/8"=1'-0" / 1:100m
AREA: 714. SQ.FT. / 66.3328 SQ.M (EACH UNIT)

DUPLIX UNIT (TYPE E)
WELCHES PROJECT
PHASE 1C
SEPTEMBER 2013

1268 SQ.FT

FLOYD SEALY ARCHITECTS LTD
Architects, Planners & Interior Design Consultants
1ST FLOOR MAIL INTERNATIONAL
HAGGATT HALL
ST. MICHAEL
BARBADOS W.I
TEL./FAX NO. 1 (246)236 8992 / EMAIL- floydseal@gmail.com

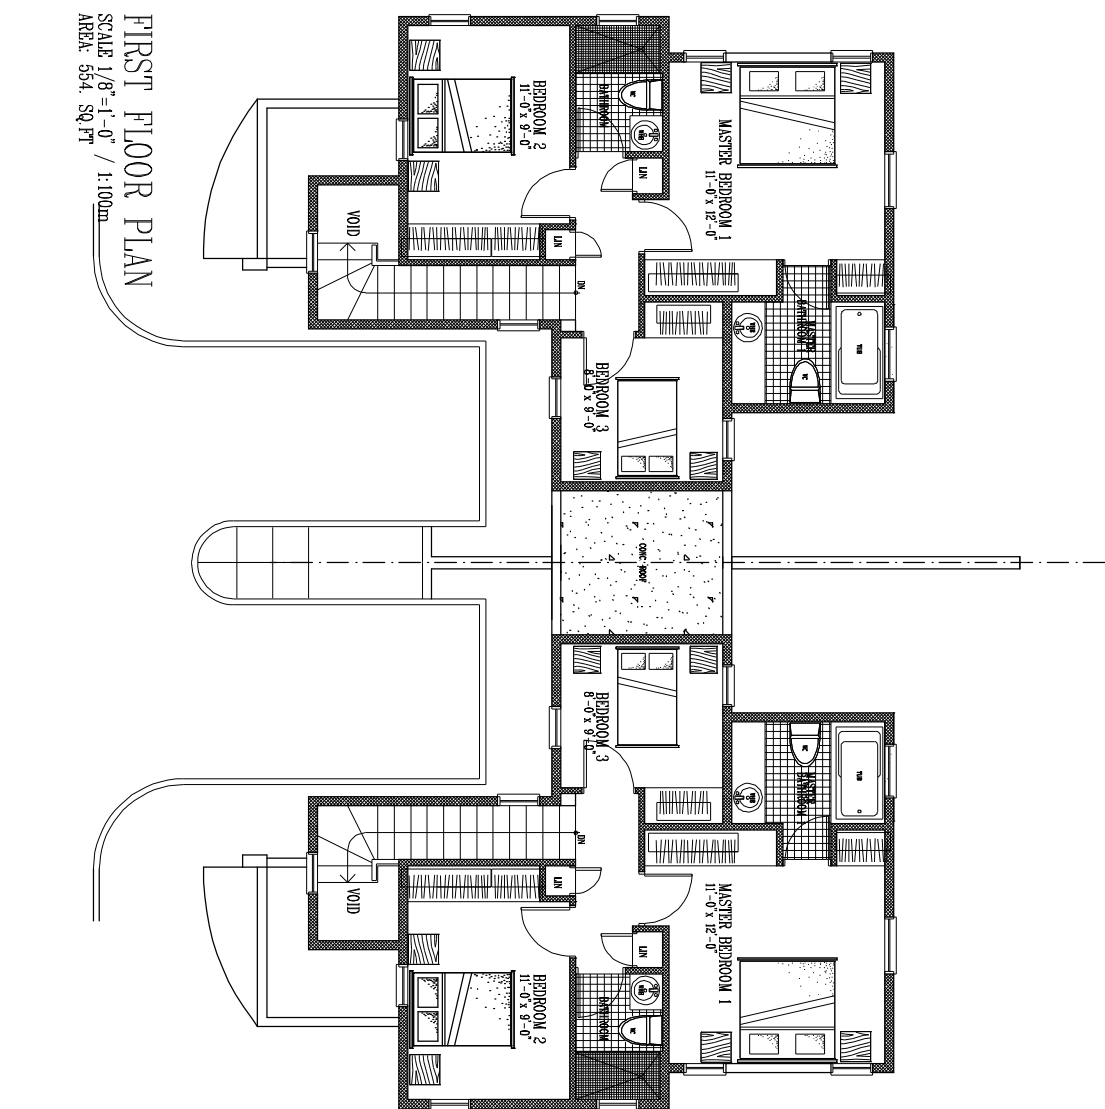

FIRST FLOOR PLAN
SCALE 1/8"=1'-0" / 1:100m
AREA: 554. SQ.FT