


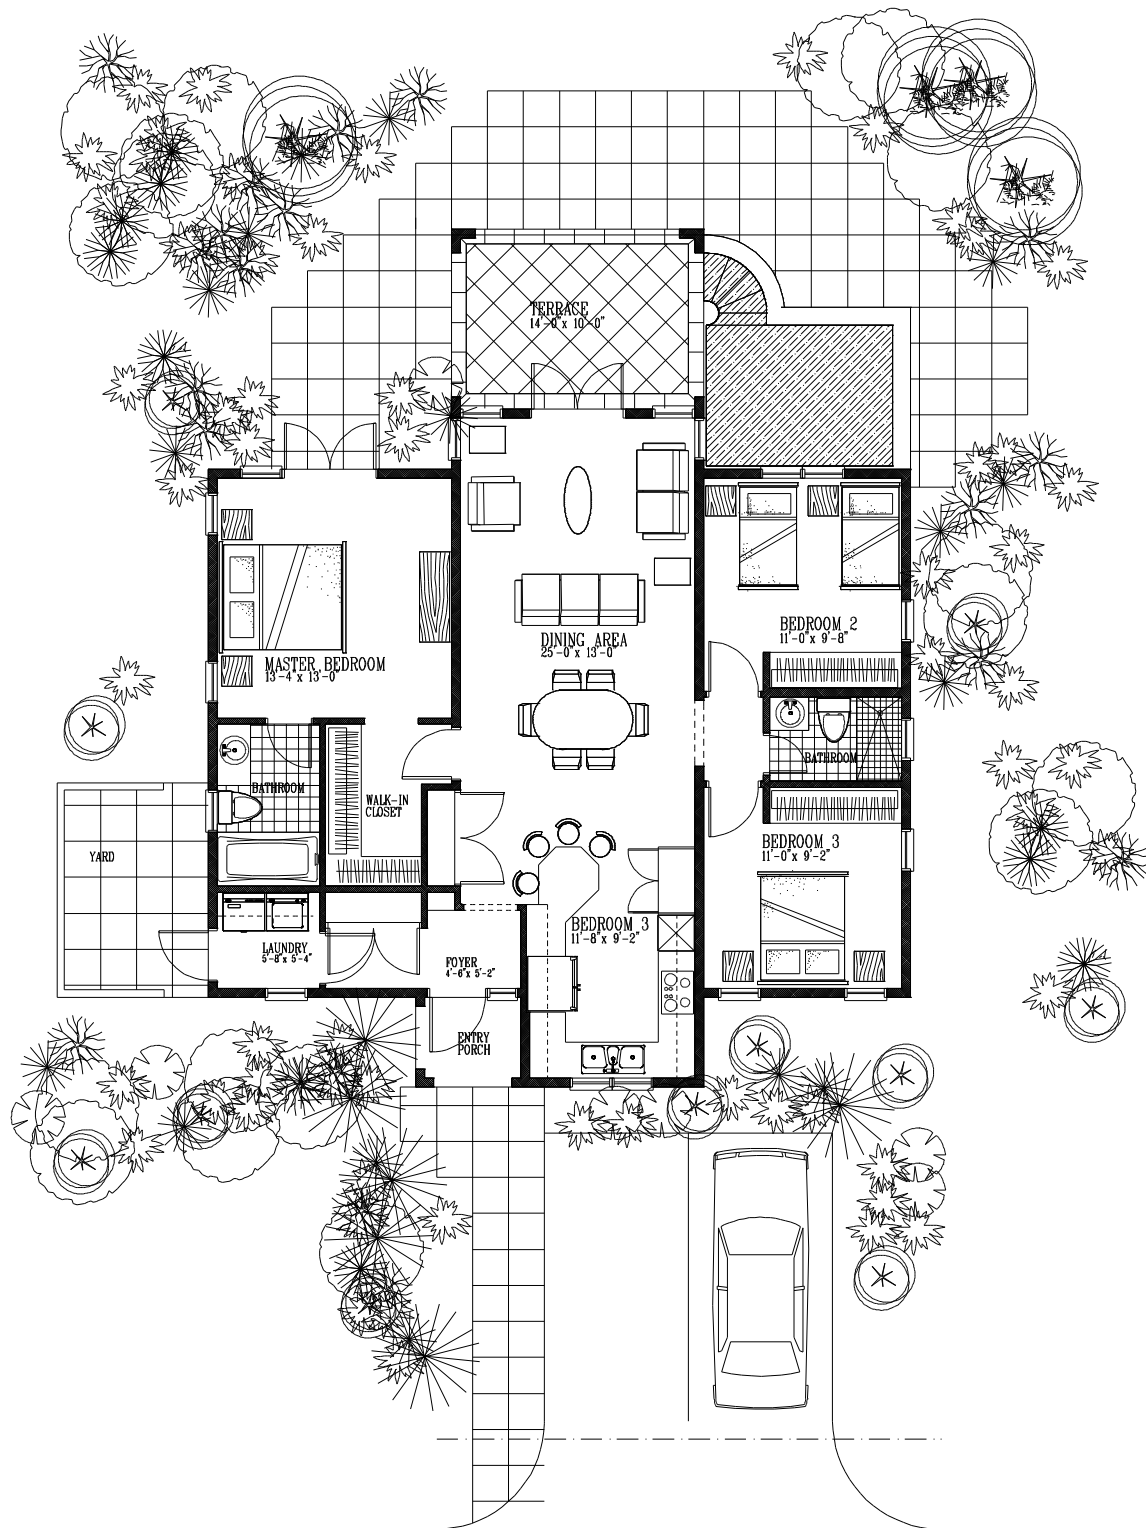

GROUND FLOOR PLAN - SCALE 1/8" = 1'-0"

PRELIMINARY DESIGN
PROPOSED HOUSING UNIT FOR

TYPE -C 3 BEDROOM, 2 BATHROOM RESIDENCE

GROUND FLOOR AREA- 1410 SQ.FT.

PROJECT

Welches Grove-Phase 1C

WELCHES ST.THOMAS

FLOYD.C.SEALY ARCHITECT
B.I.A, R.I.B.A, DIP.ARCH (HONS).

29 WARRENS TERRACE
ST. THOMAS
BARBADOS, W.I
email - fsealy@sealyarch.net

TEL. (246) 421-8492
fax. (246) 421-8492