
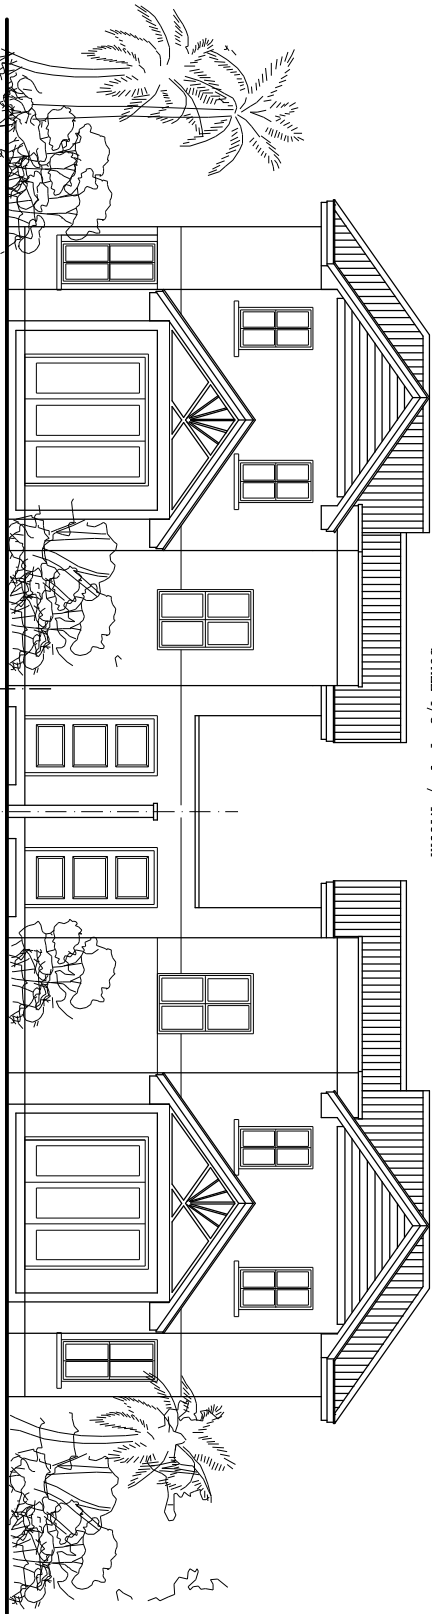
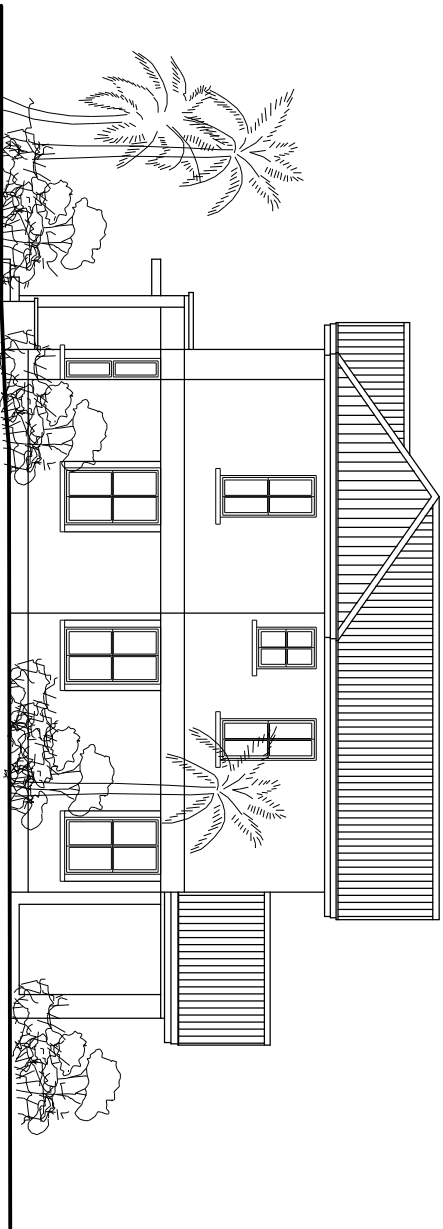


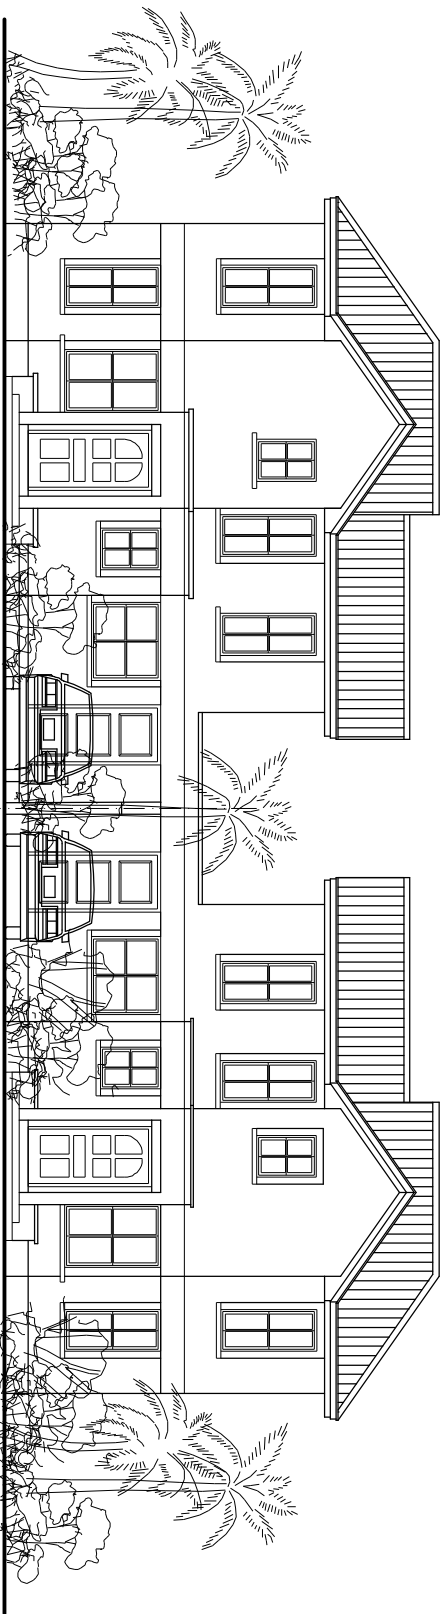


ENTRANCE ELEVATION
SCALE 1/8"=1'-0" / 1:100m


END ELEVATION
SCALE 1/8"=1'-0" / 1:100m

DUPELX UNIT (TYPE D)
WELCHES PROJECT
PHASE 1C
SEPTEMBER 2013

FLOYD SEALY ARCHITECTS LTD
Architects, Planners & Interior Design Consultants
1ST. FLOOR MALL INTERNATIONAL
HAGGATT HALL
ST MICHAEL
BARBADOS W.I
TEL/FAX NO. 1 (246)438 8992 / EMAIL- fiodent@gmail.com

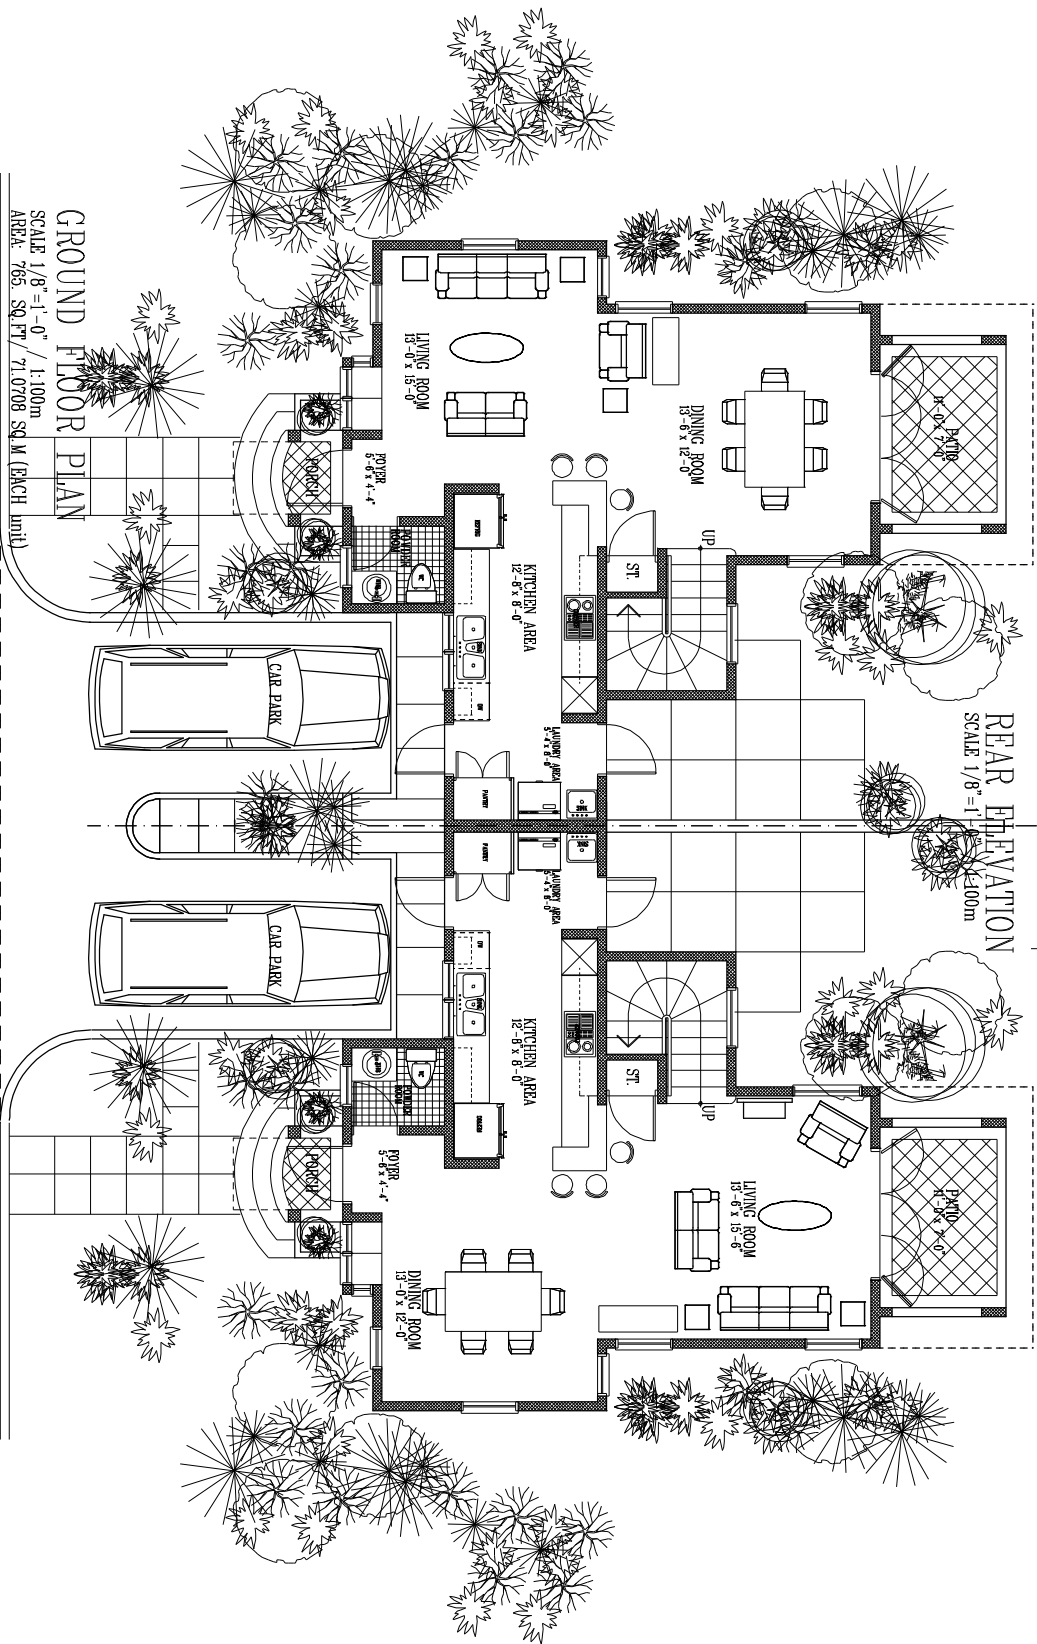

GROUND FLOOR PLAN
SCALE 1/8"=1'-0" / 1:100m
AREA: 765. SQ.FT / 71.0708 SQ.M (EACH UNIT)

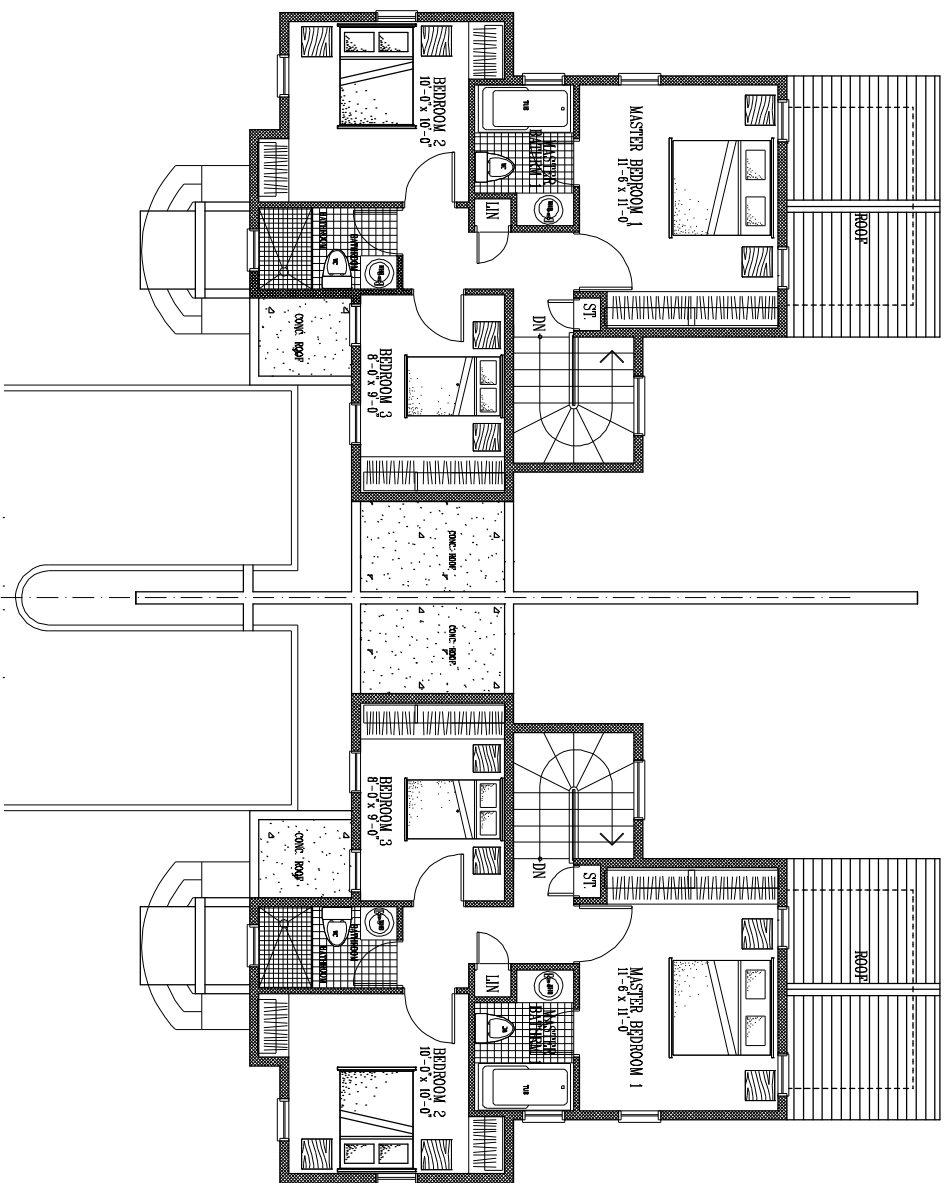

FIRST FLOOR PLAN
SCALE 1/8"=1'-0" / 1:100m
AREA: 543. SQ.FT / 50.4464 SQ.M (EACH UNIT)